

City of Chelsea
IFB 2016-136
Chelsea High School Envelope Repairs
Addendum #2

Notice to all prospective bidders

Addendum #2 released Thursday, February 25, 2016

The following are clarification being made to the IFB:

1: Attached are updated drawings, replacing the originals.

Addendum 1 was prepared in consultation with:
Dylan Cook, Chief Procurement Officer
Jacobs Engineering

Bidders are reminded that the Bid Form must acknowledge receipt of any and all addendums.

The City reserves the right to reject any and all bids as determined to be in the best interest of the City and to waive minor informalities.


CONSULTANTS

Revision:
Date: By: Description:
REVISION 1 FEB. 24 2016 NOTE

CLIENT AND/OR PROJECT INFO.

CHELSEA HIGH SCHOOL
299 EVERETT AVE.
CHELSEA, MA

Key Plan:

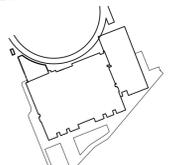

Scale: AS NOTED

Jacobs Project No.: R7W71640

Drawing Title:


MECH. PENTHOUSE
EXTERIOR WALL
LEAK REMEDIATION

Date: DEC. 2015

Designed By: G.B. Drawing No.:


Drawn By: G.B. **A-2**

Checked By: -

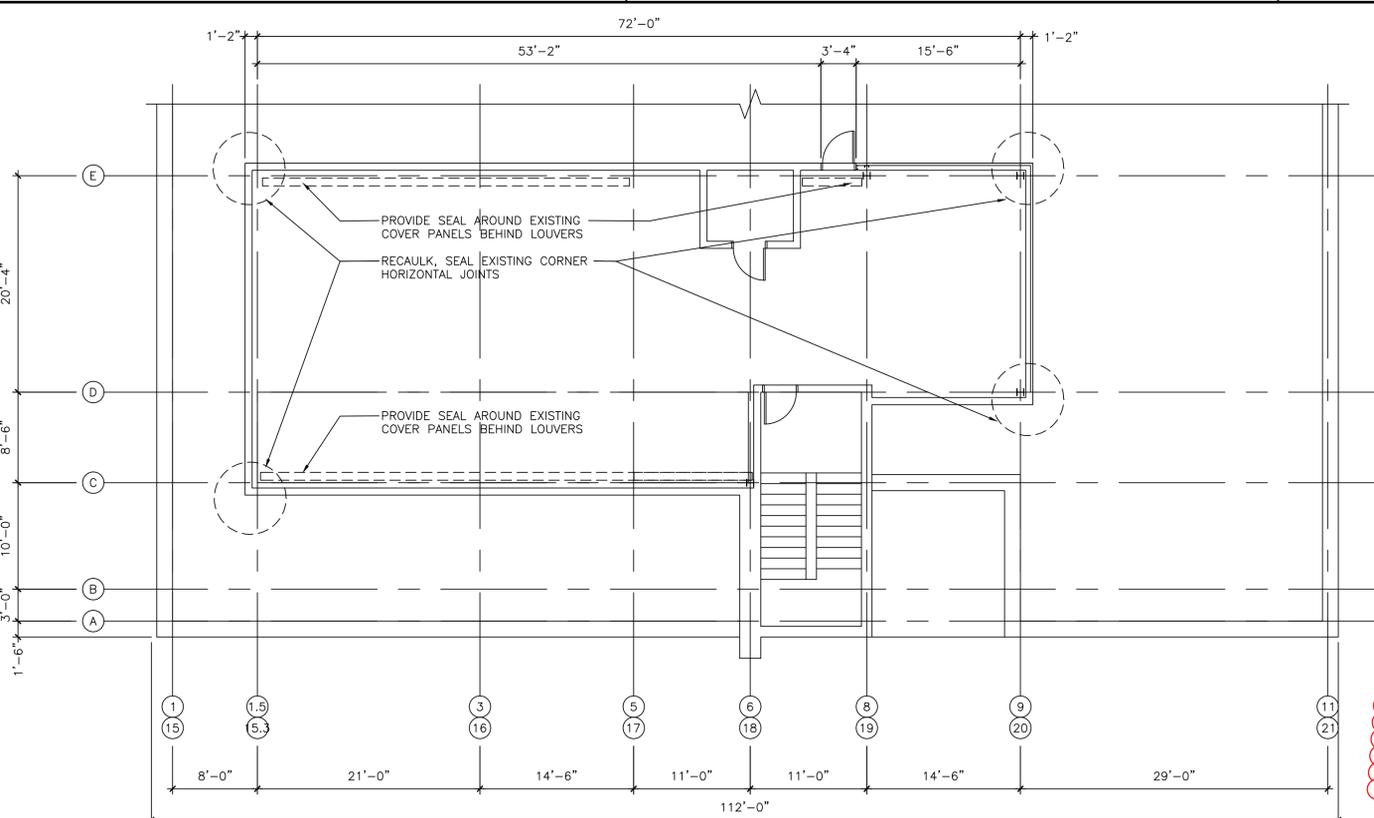


1 PLAN
SCALE: 1/8" = 1'-0"


NOTE:
TWO MECHANICAL PENTHOUSES
INCLUDED IN SCOPE OF WORK FOR
SEALING EXISTING WALL JOINTS.
MECHANICAL HOUSES IN SCOPE ARE
IDENTICAL.

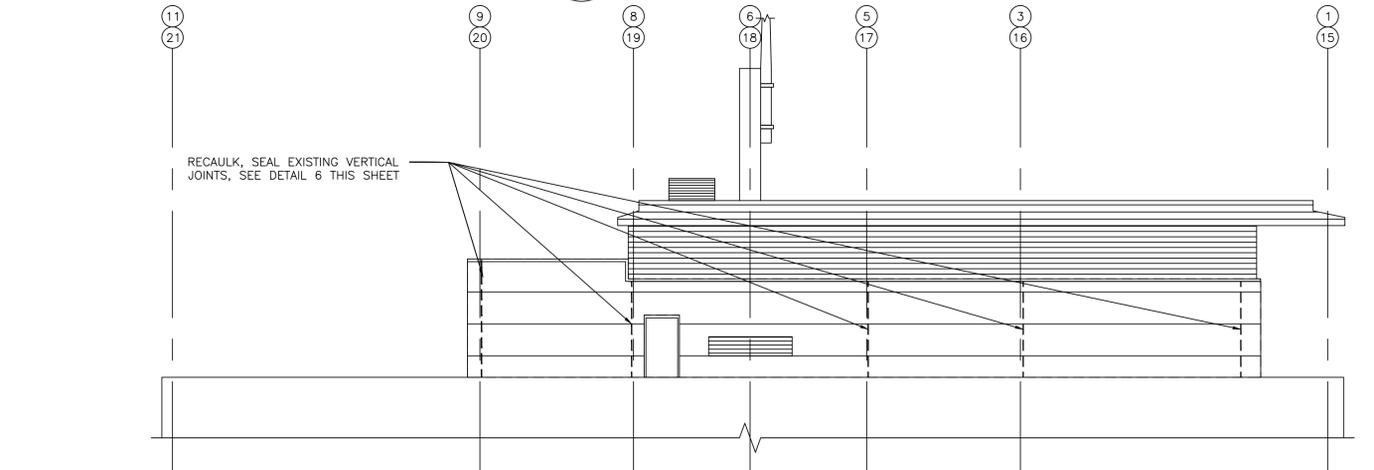


2 NORTH ELEVATION
SCALE: 1/8" = 1'-0"

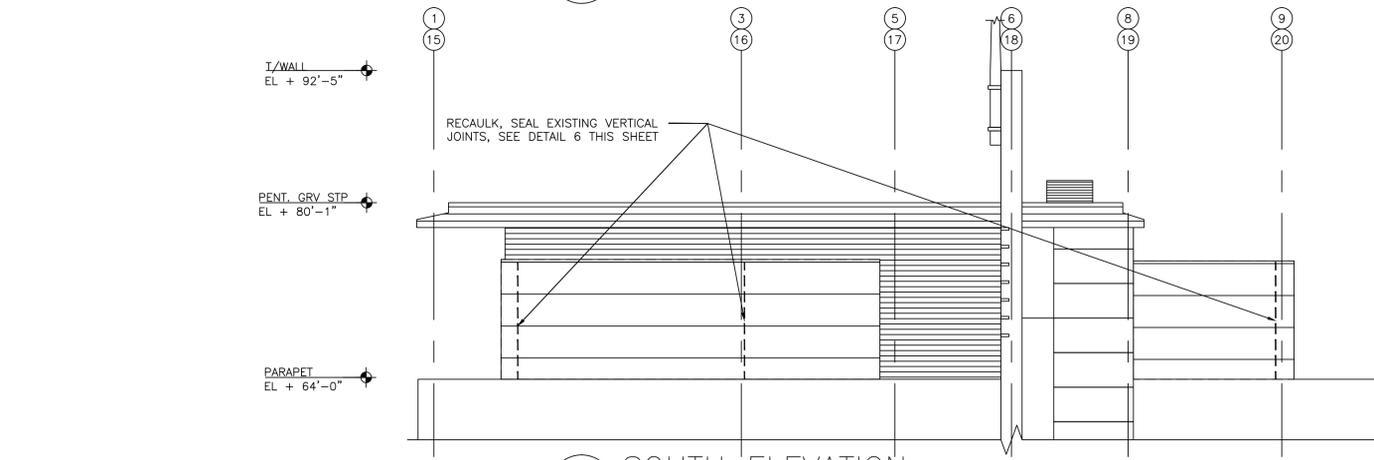


3 SOUTH ELEVATION
SCALE: 1/8" = 1'-0"

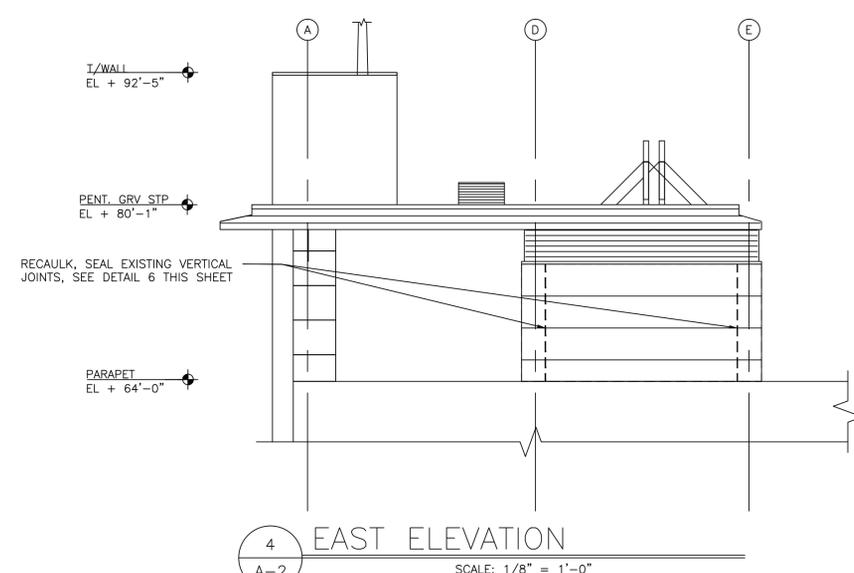

4 EAST ELEVATION
SCALE: 1/8" = 1'-0"

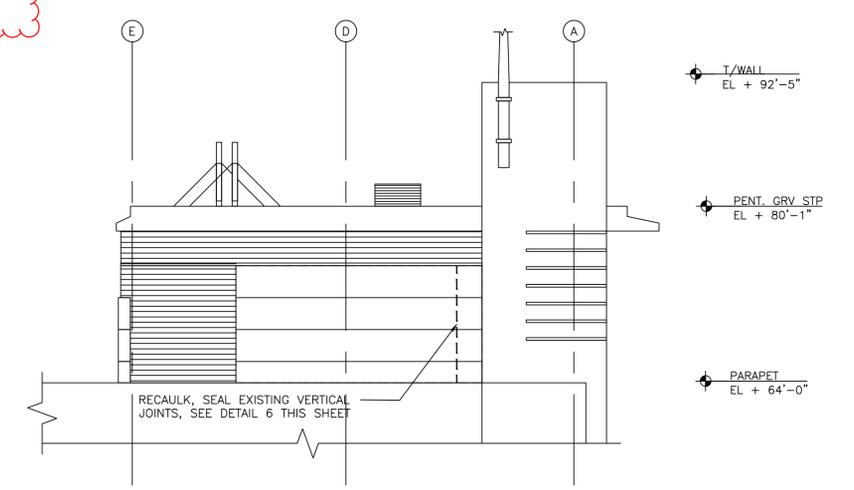

5 WEST ELEVATION
SCALE: 1/8" = 1'-0"

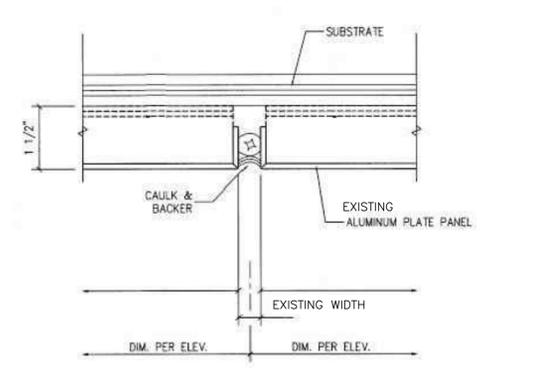

6 DETAIL - PLAN VIEW
SCALE: NOT TO SCALE

Jacobs - Chelsea Public Schools R7W71640 - 12-3.dwg [A-2] November 11, 2015 - 2:44pm ChdDD