

PROPOSED SITE DESIGN



PROJECT PRECEDENTS



POCKET PARK WITH PLAZA SEATING



COMMUNITY PLANTING BEDS




ACCESSIBLE PATHWAYS



NATIVE PLANTINGS



POROUS PAVEMENT

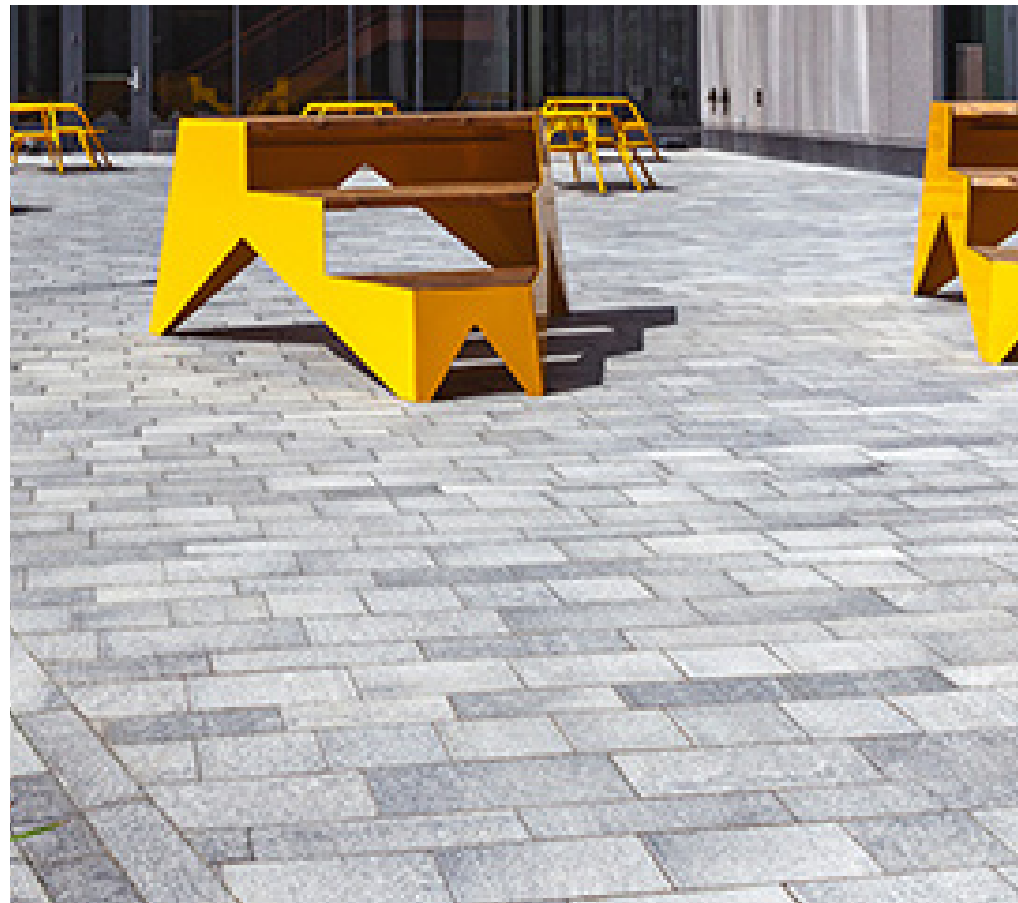

LIGHT-COLORED PAVERS



SEATING & SHADE STRUCTURES



**FORSYTH OPEN SPACE**  
**POWDERHORN HILL HISTORIC STAIRCASE**  
**CHELSEA, MA**





## EXISTING CONDITIONS

### LAFAYETTE AVE TO FRANKLIN AVE STAIRCASE




### CLARK AVE TO BROADWAY STAIRCASE



## MATERIAL PRECEDENTS

### HANDRAILS

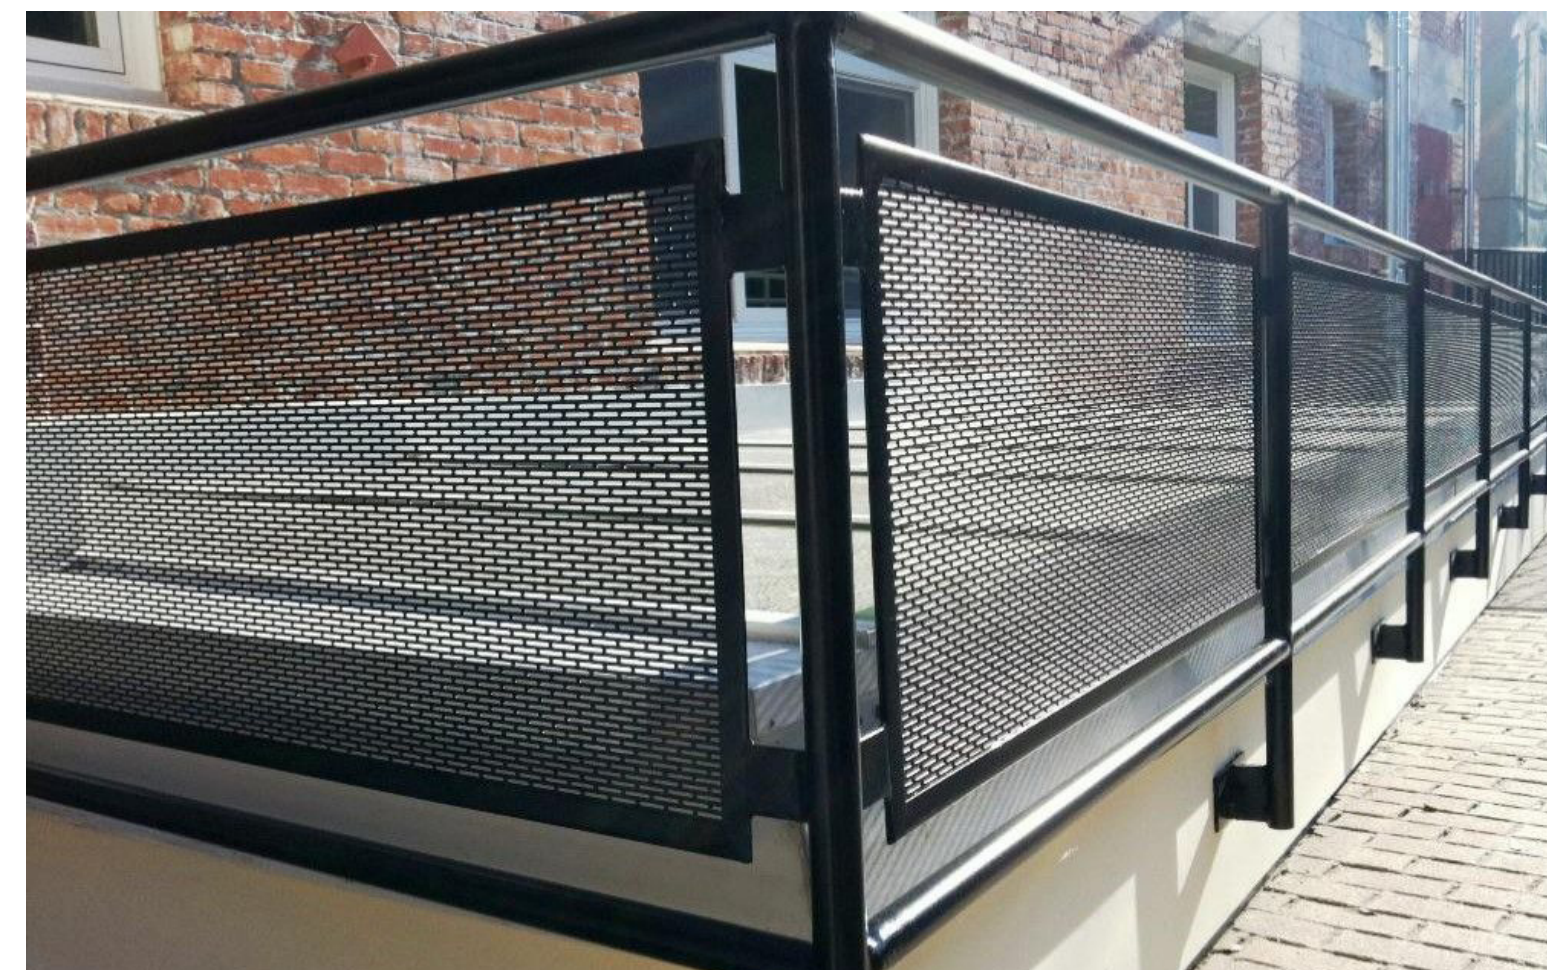




### LIGHTING



### SIGNAGE



### PUBLIC ART

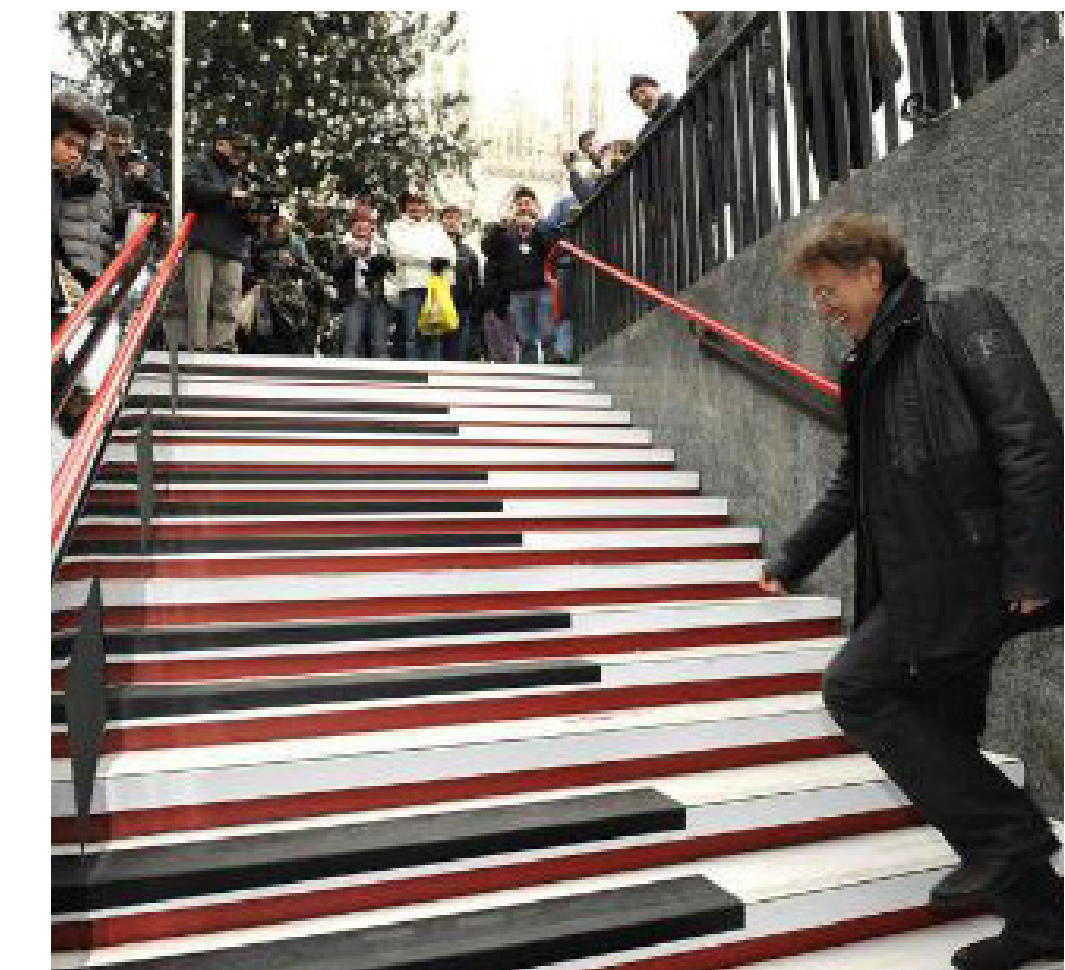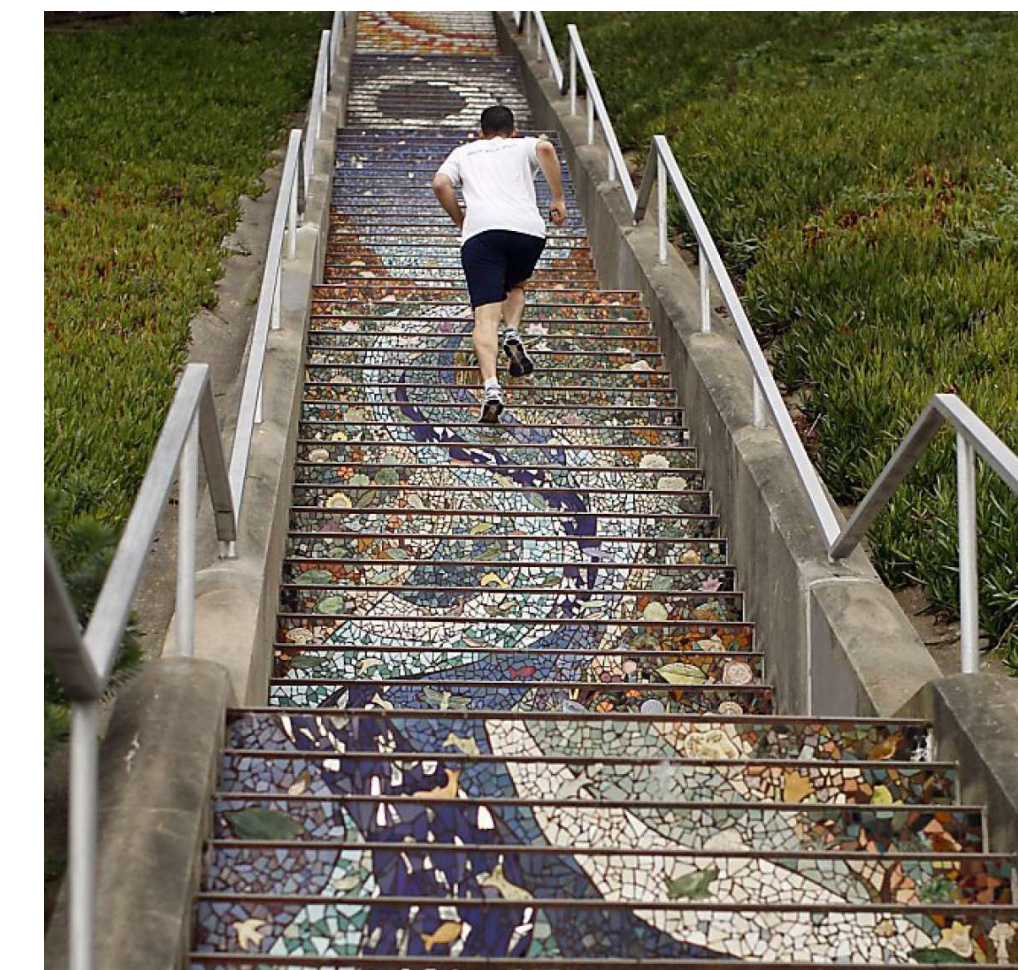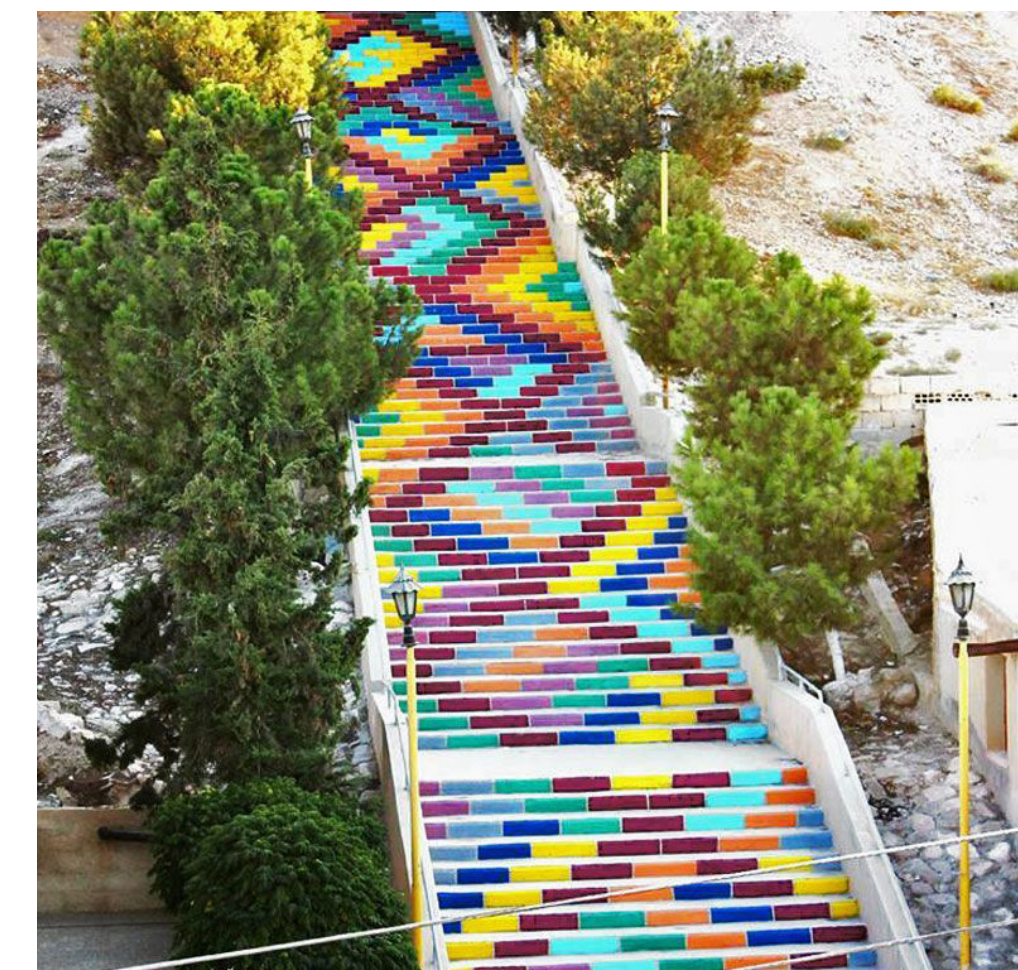

## HISTORIC STAIRCASES

### POWDERHORN HILL HISTORIC STAIRCASE

### CHELSEA, MA