

# PROPOSED SITE DESIGN



**POCKET PARK WITH PLAZA SEATING**



**TERRACED PLANTING BEDS**



**TERRACED WALLS/CURBS**



**NATIVE PLANTINGS**



**LIGHT-COLORED PAVERS**



**SHADE STRUCTURES**



## FORSYTH OPEN SPACE POWDERHORN HILL CHELSEA, MA



# PROPOSED MATERIALS

## PAVING




Unilock Artline or Eco-Promenade Pavers

## FURNITURE



Fixed Table and Chairs, Landscape Forms Solstice Umbrella, Cygnus, Perforated Surface (Multiple Color Options)

## WALLS

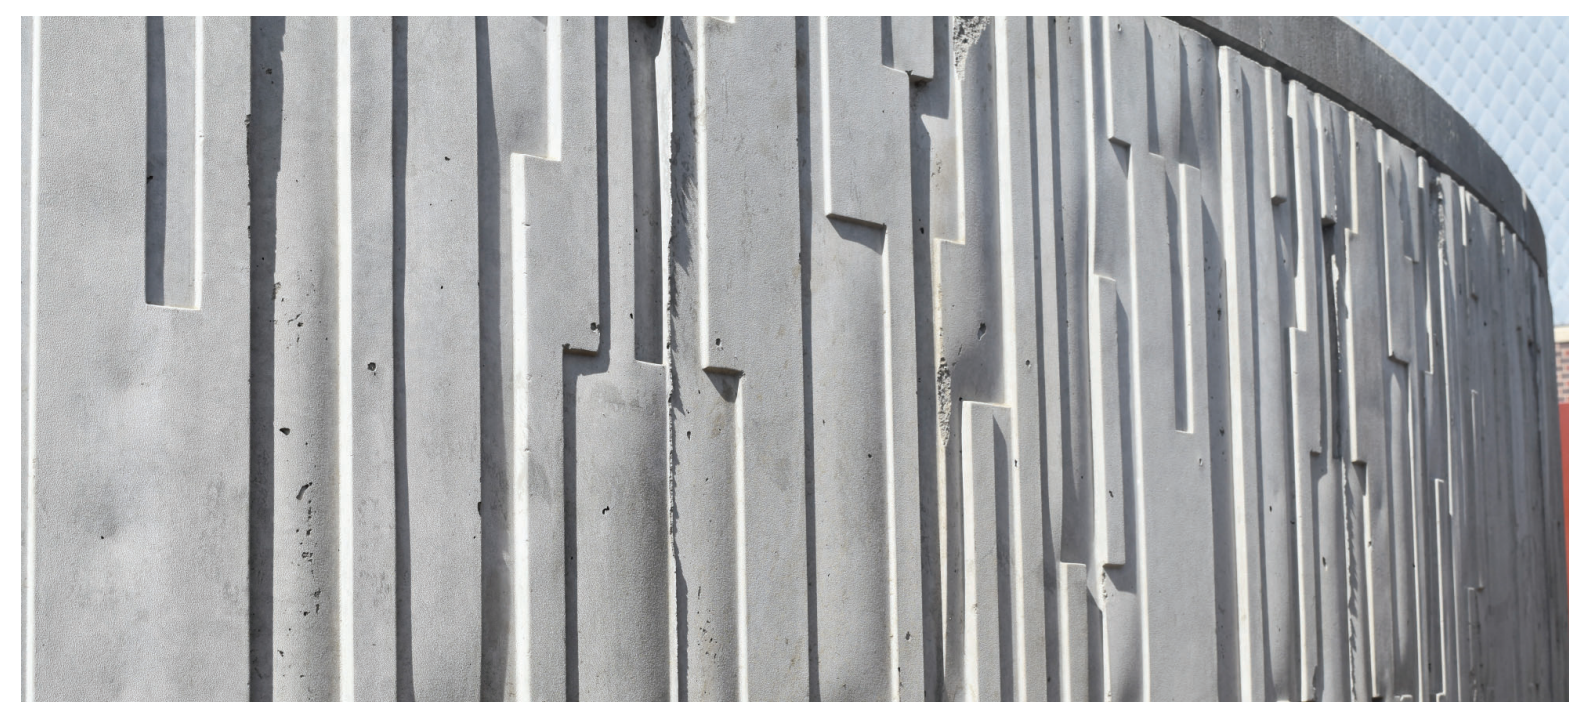

Stamped Cast-In-Place Seat Walls

Terraced Retaining Walls/Curbs




DuMor Bike Rack 290




# FORSYTH OPEN SPACE POWDERHORN HILL CHELSEA, MA




PROPOSED INFILTRATION SYSTEM

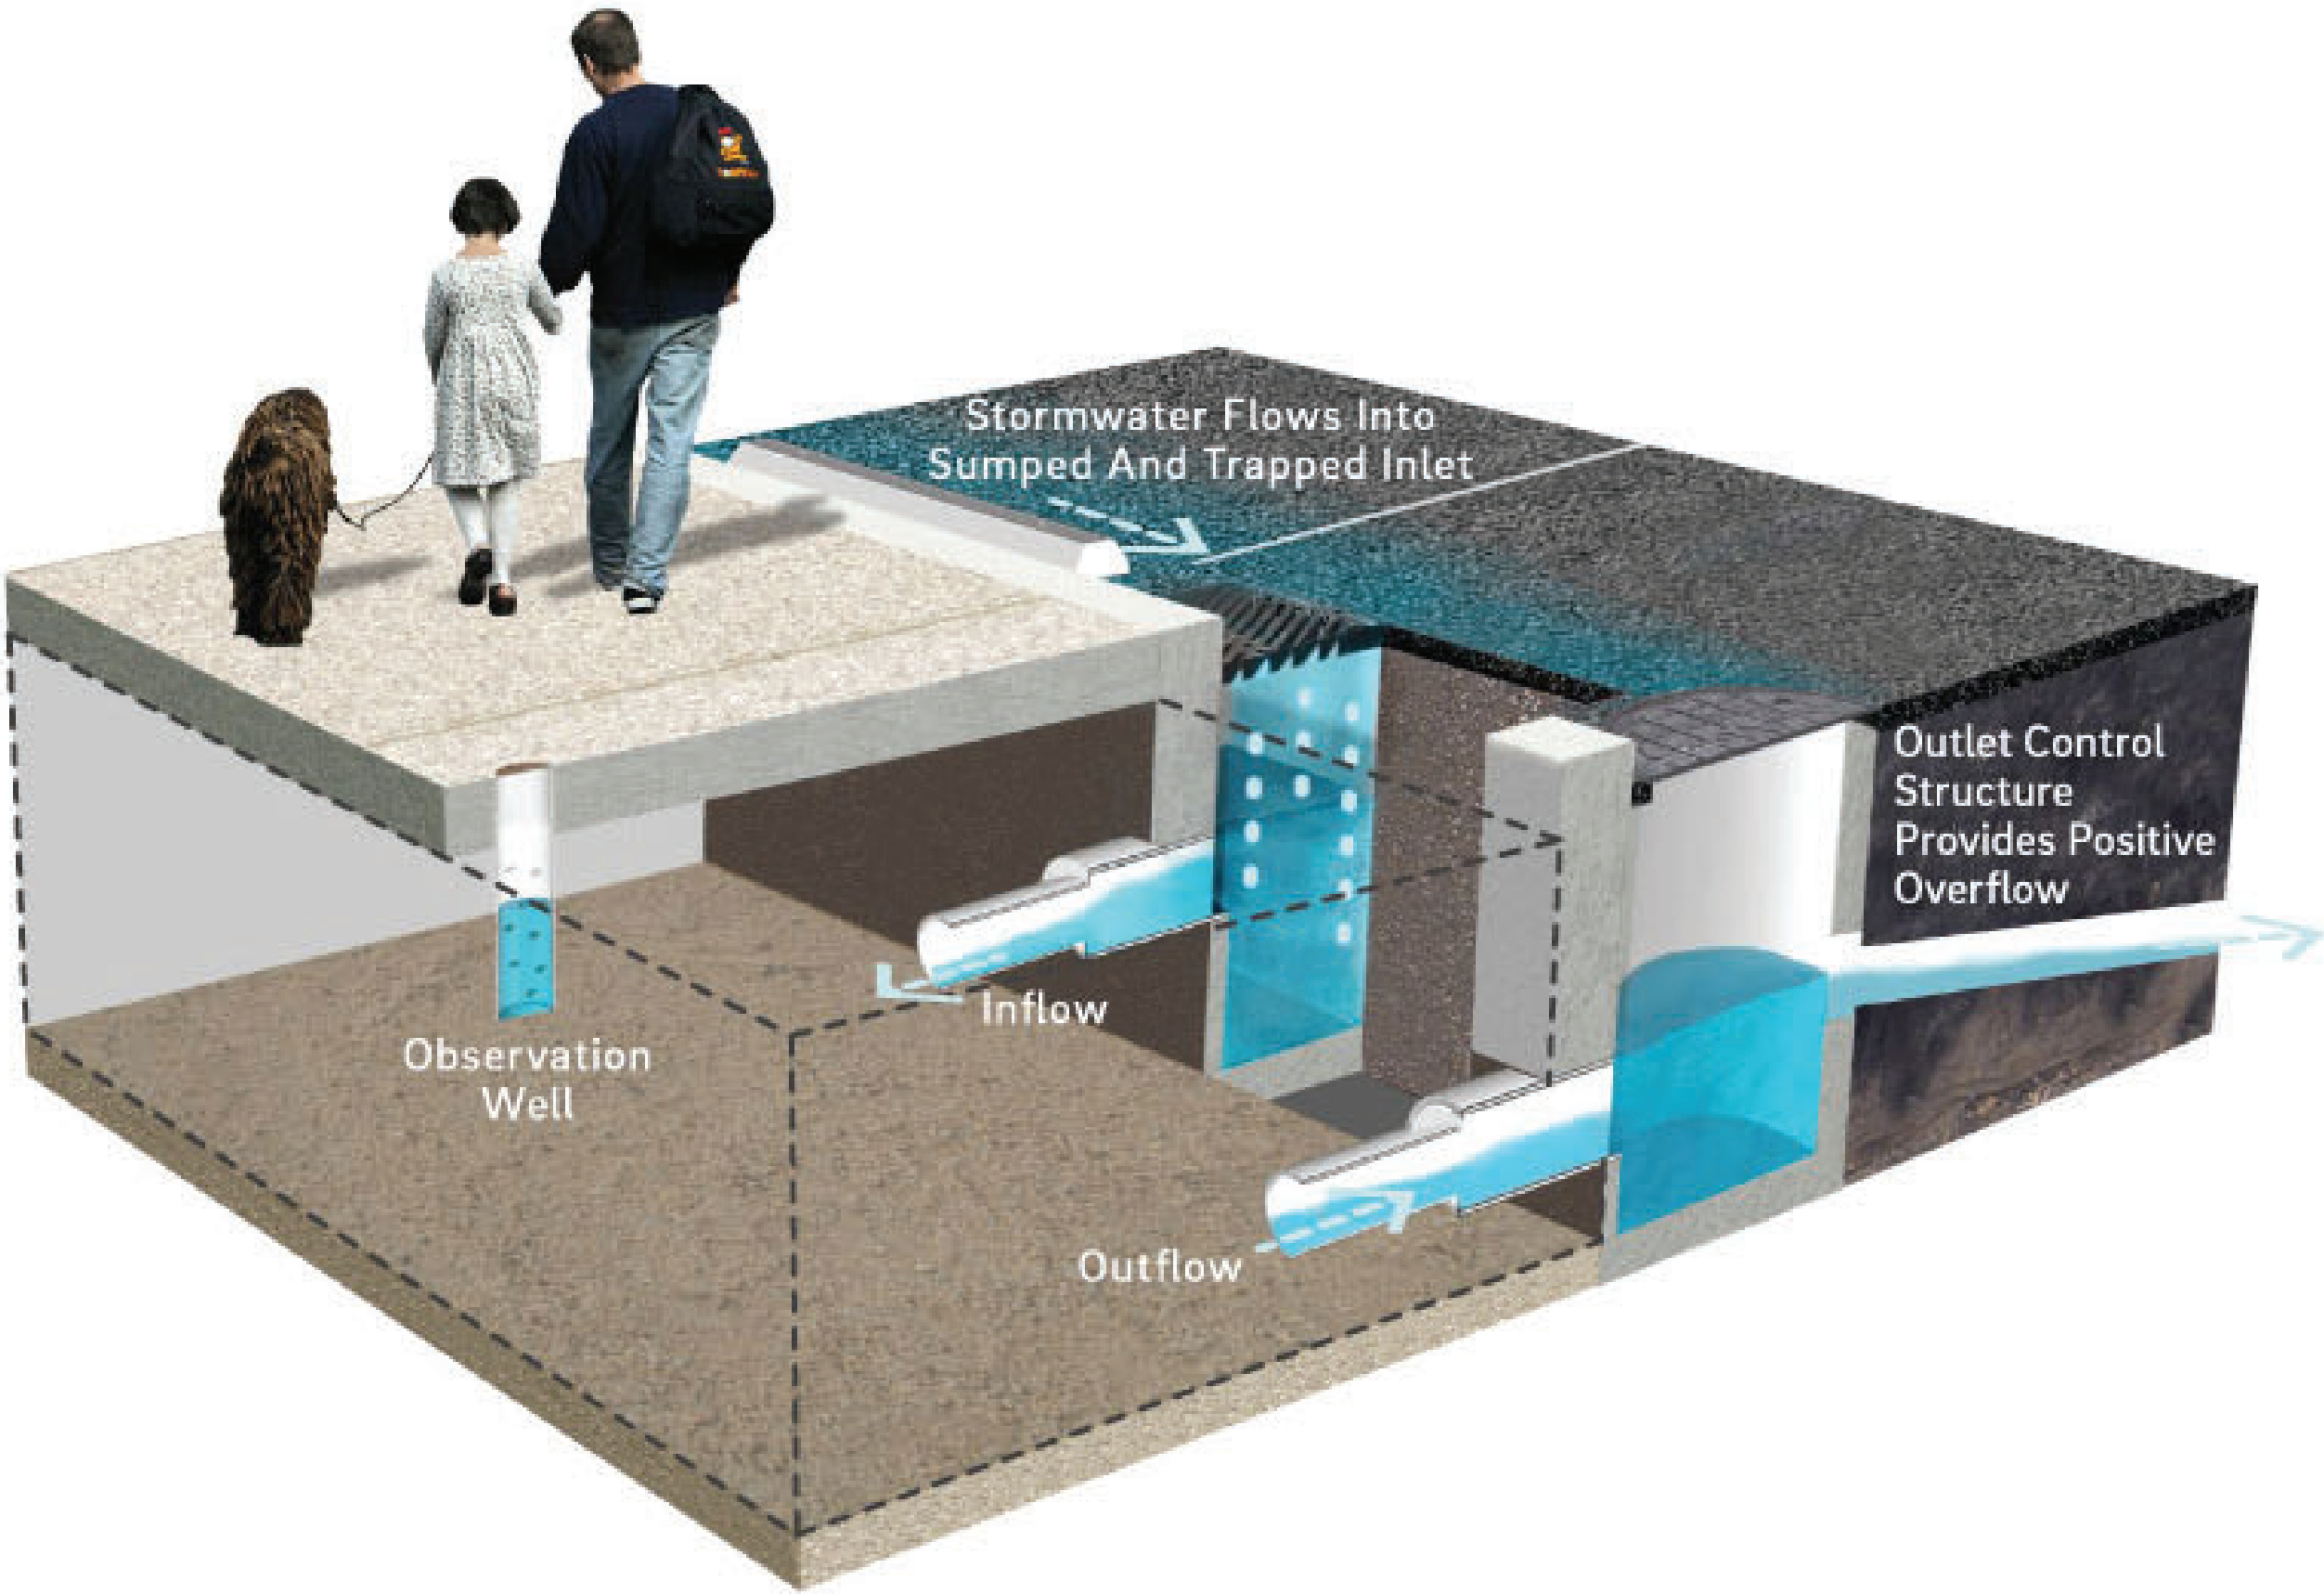


Storage Types:

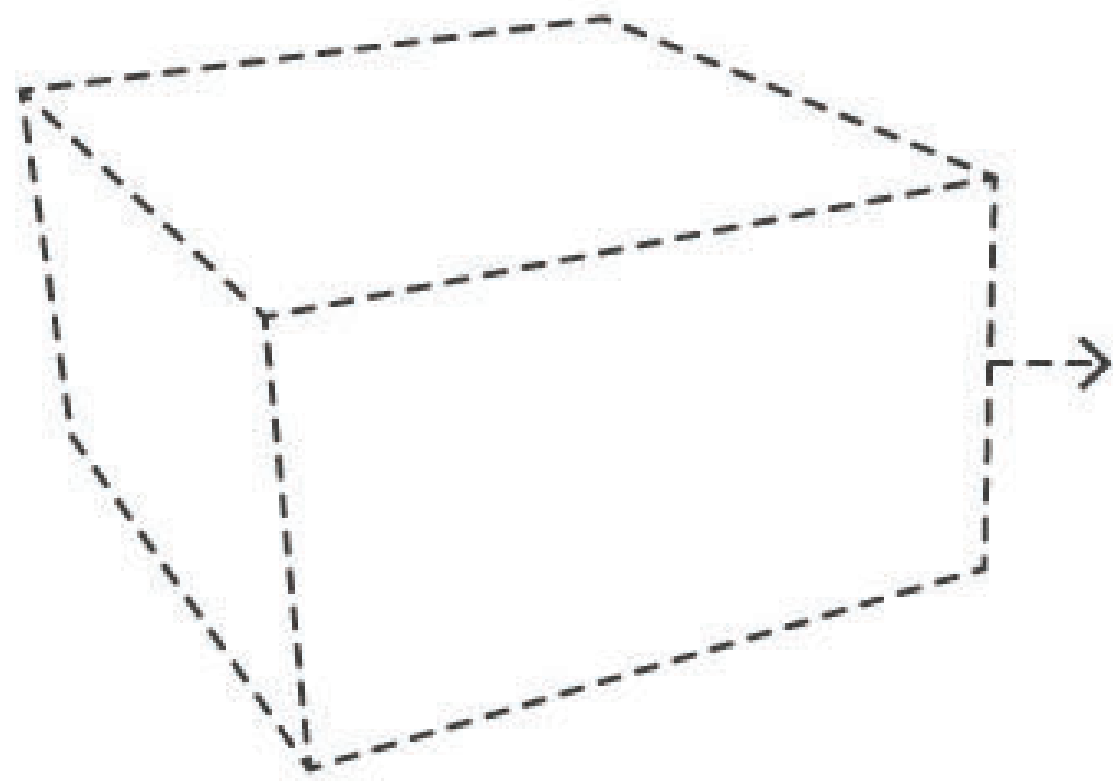


Stone Storage

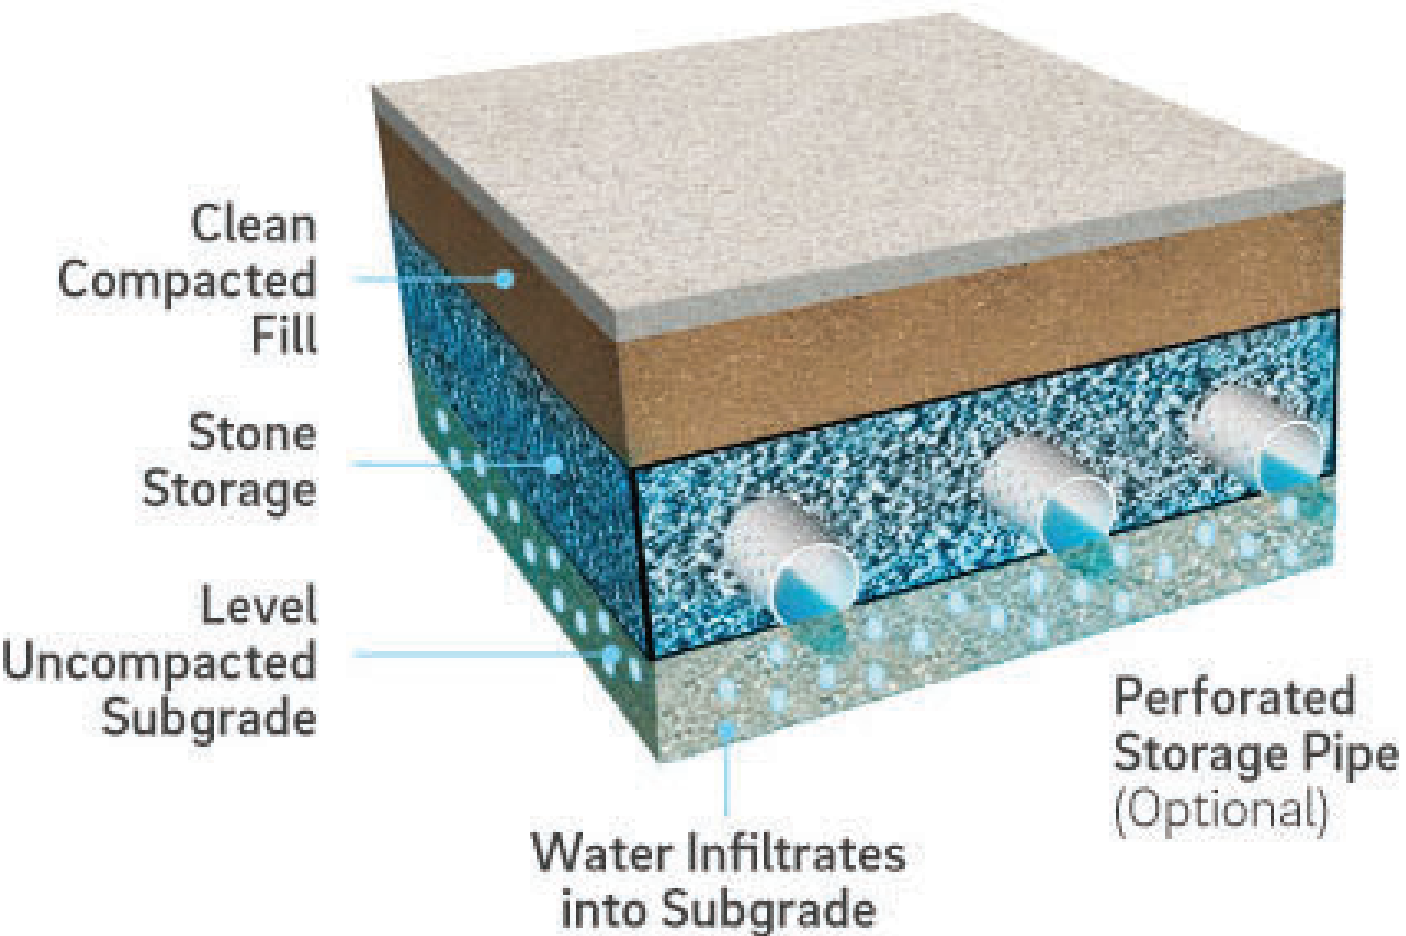

Chamber Storage

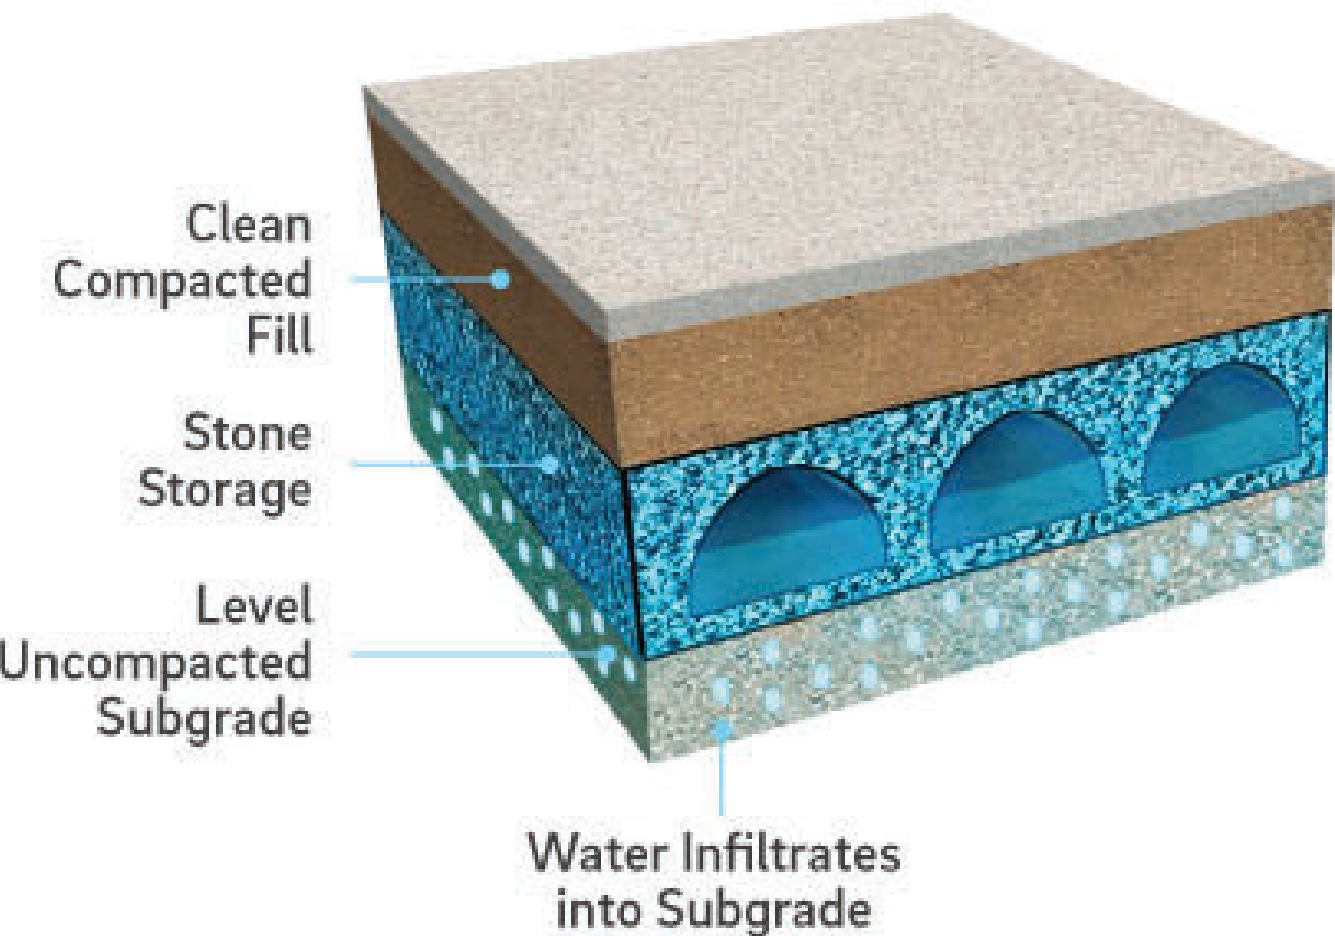

Plastic Grid Storage

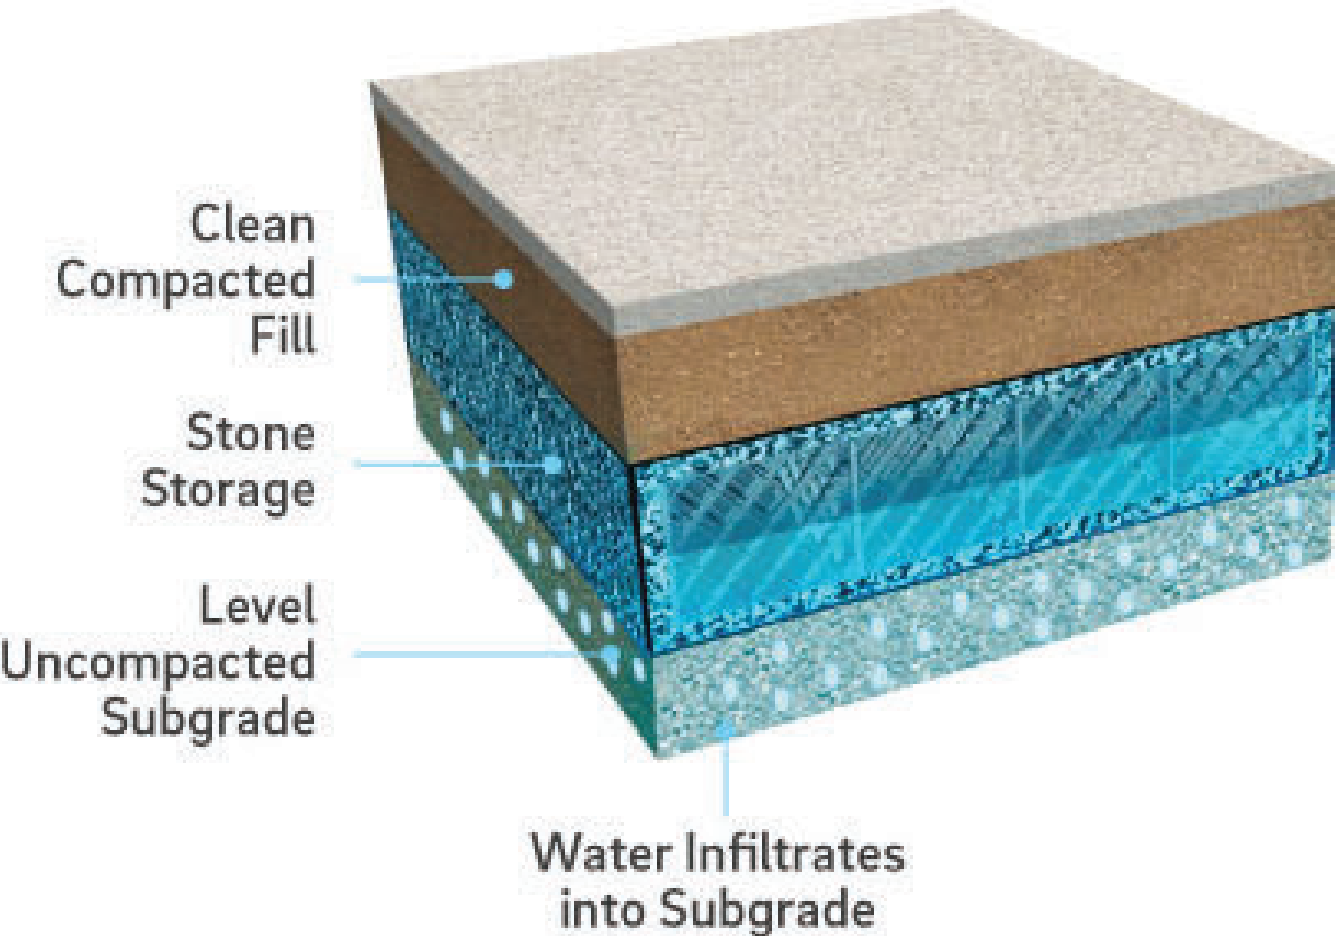

Subsurface Infiltration Options (Philadelphia Water Department)



FORSYTH OPEN SPACE  
POWDERHORN HILL CHELSEA, MA